


QUATSINO BOULEVARD

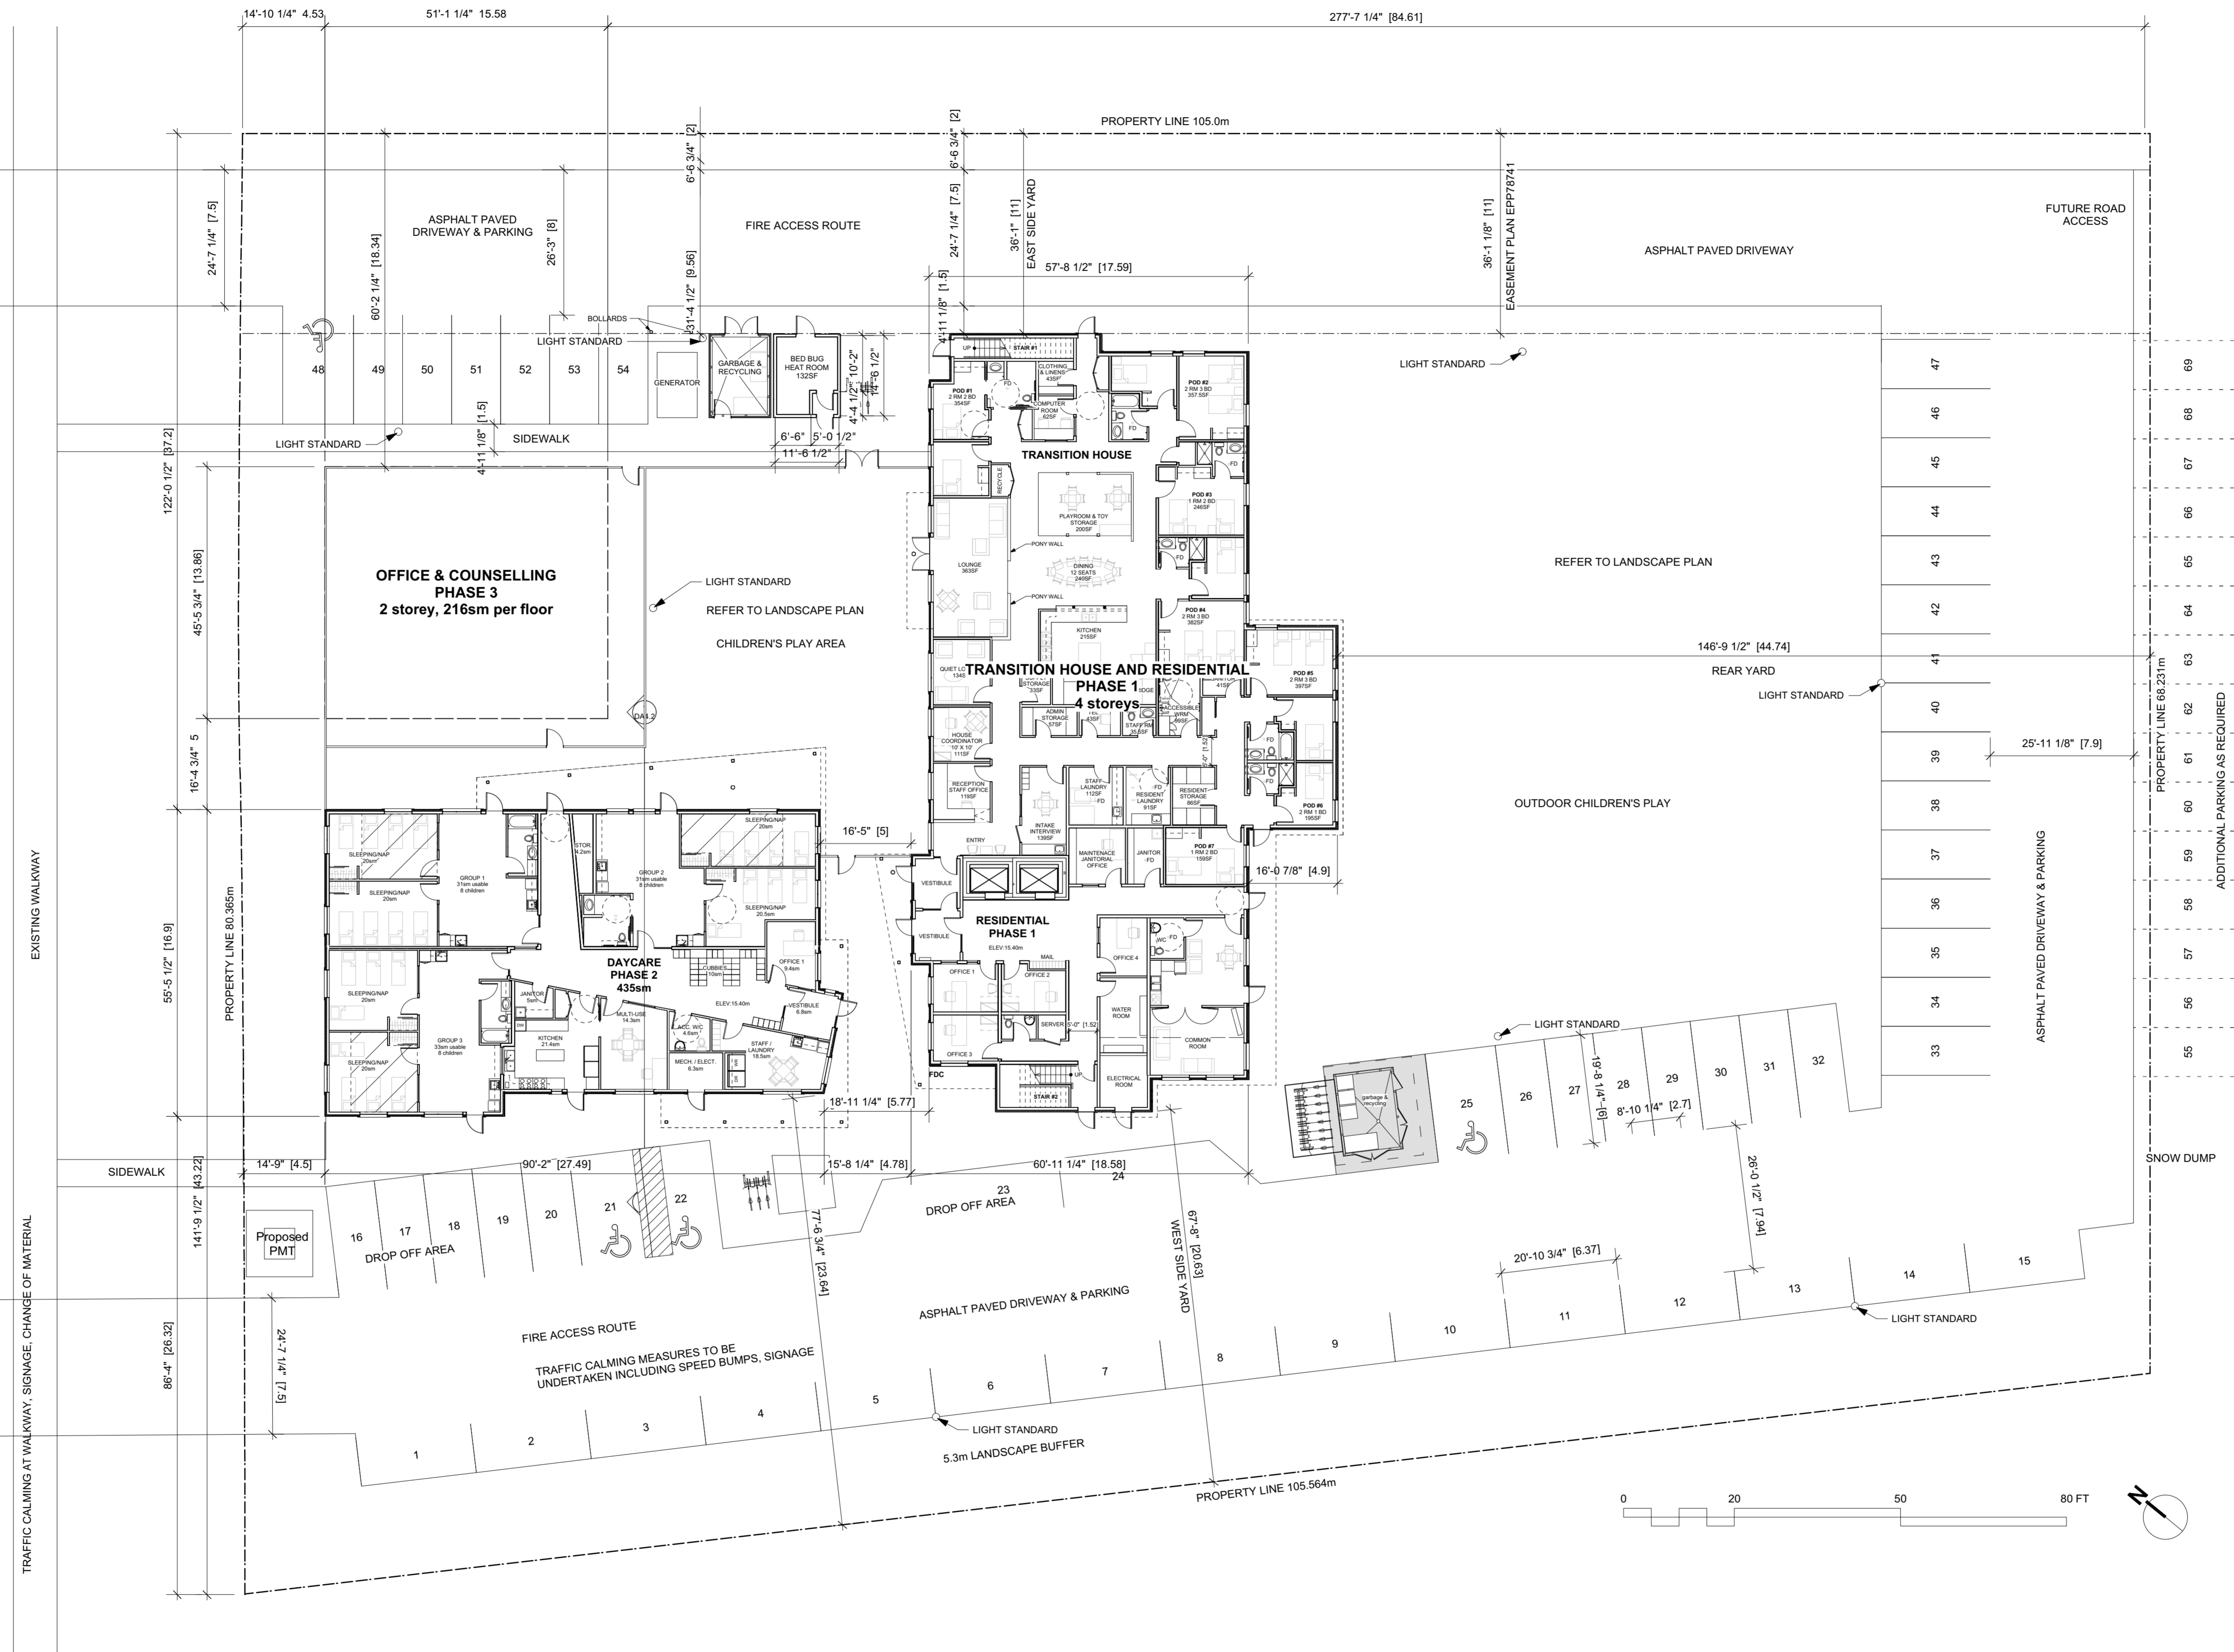

1 SITE PLAN  
Scale: 1/16" = 1'-0"

A 2021-01-09 DOK Revisions  
REVISIONS:

P 2020-11-24 DP ISSUE  
L 2020-08-23BCH/TSW REVIEW  
ISSUES:

COPYRIGHT RESERVED:  
THE COPYRIGHT TO THIS DRAWING AND ITS CONTENTS IS RESERVED, AND REMAINS AT ALL TIMES THE EXCLUSIVE PROPERTY OF BONI-MADDISON ARCHITECTS, AND SHALL NOT BE USED, MODIFIED, OR REPRODUCED WITHOUT THE EXPRESSED WRITTEN CONSENT OF BONI-MADDISON ARCHITECTS.  
DIMENSIONS:  
THE CONTRACTOR SHALL VERIFY ALL DIMENSIONS, AND IMMEDIATELY REPORT ANY ERRORS AND/OR OMISSIONS. DO NOT SCALE DRAWINGS.

**BONI • MADDISON**  
**Architects**

3732 West Broadway  
Vancouver, B.C., V6R 2C1  
T: 604 688 5894  
F: 604 688 5899  
E: info@bonimaddison.com

PROJECT:  
TAMITIK STATUS OF WOMEN  
461 QUATSINO BOULEVARD

TITLE:  
SITE PLAN

DRAWN:	DRAWING N°:
SCALE: 1/8" = 1'-0"	<b>A1.1</b>
JOB N°: 17-25	REV. N°:
DATE: AUG 2020	