




1 Foundation Plan
Scale: 1/4" : 1'-0"

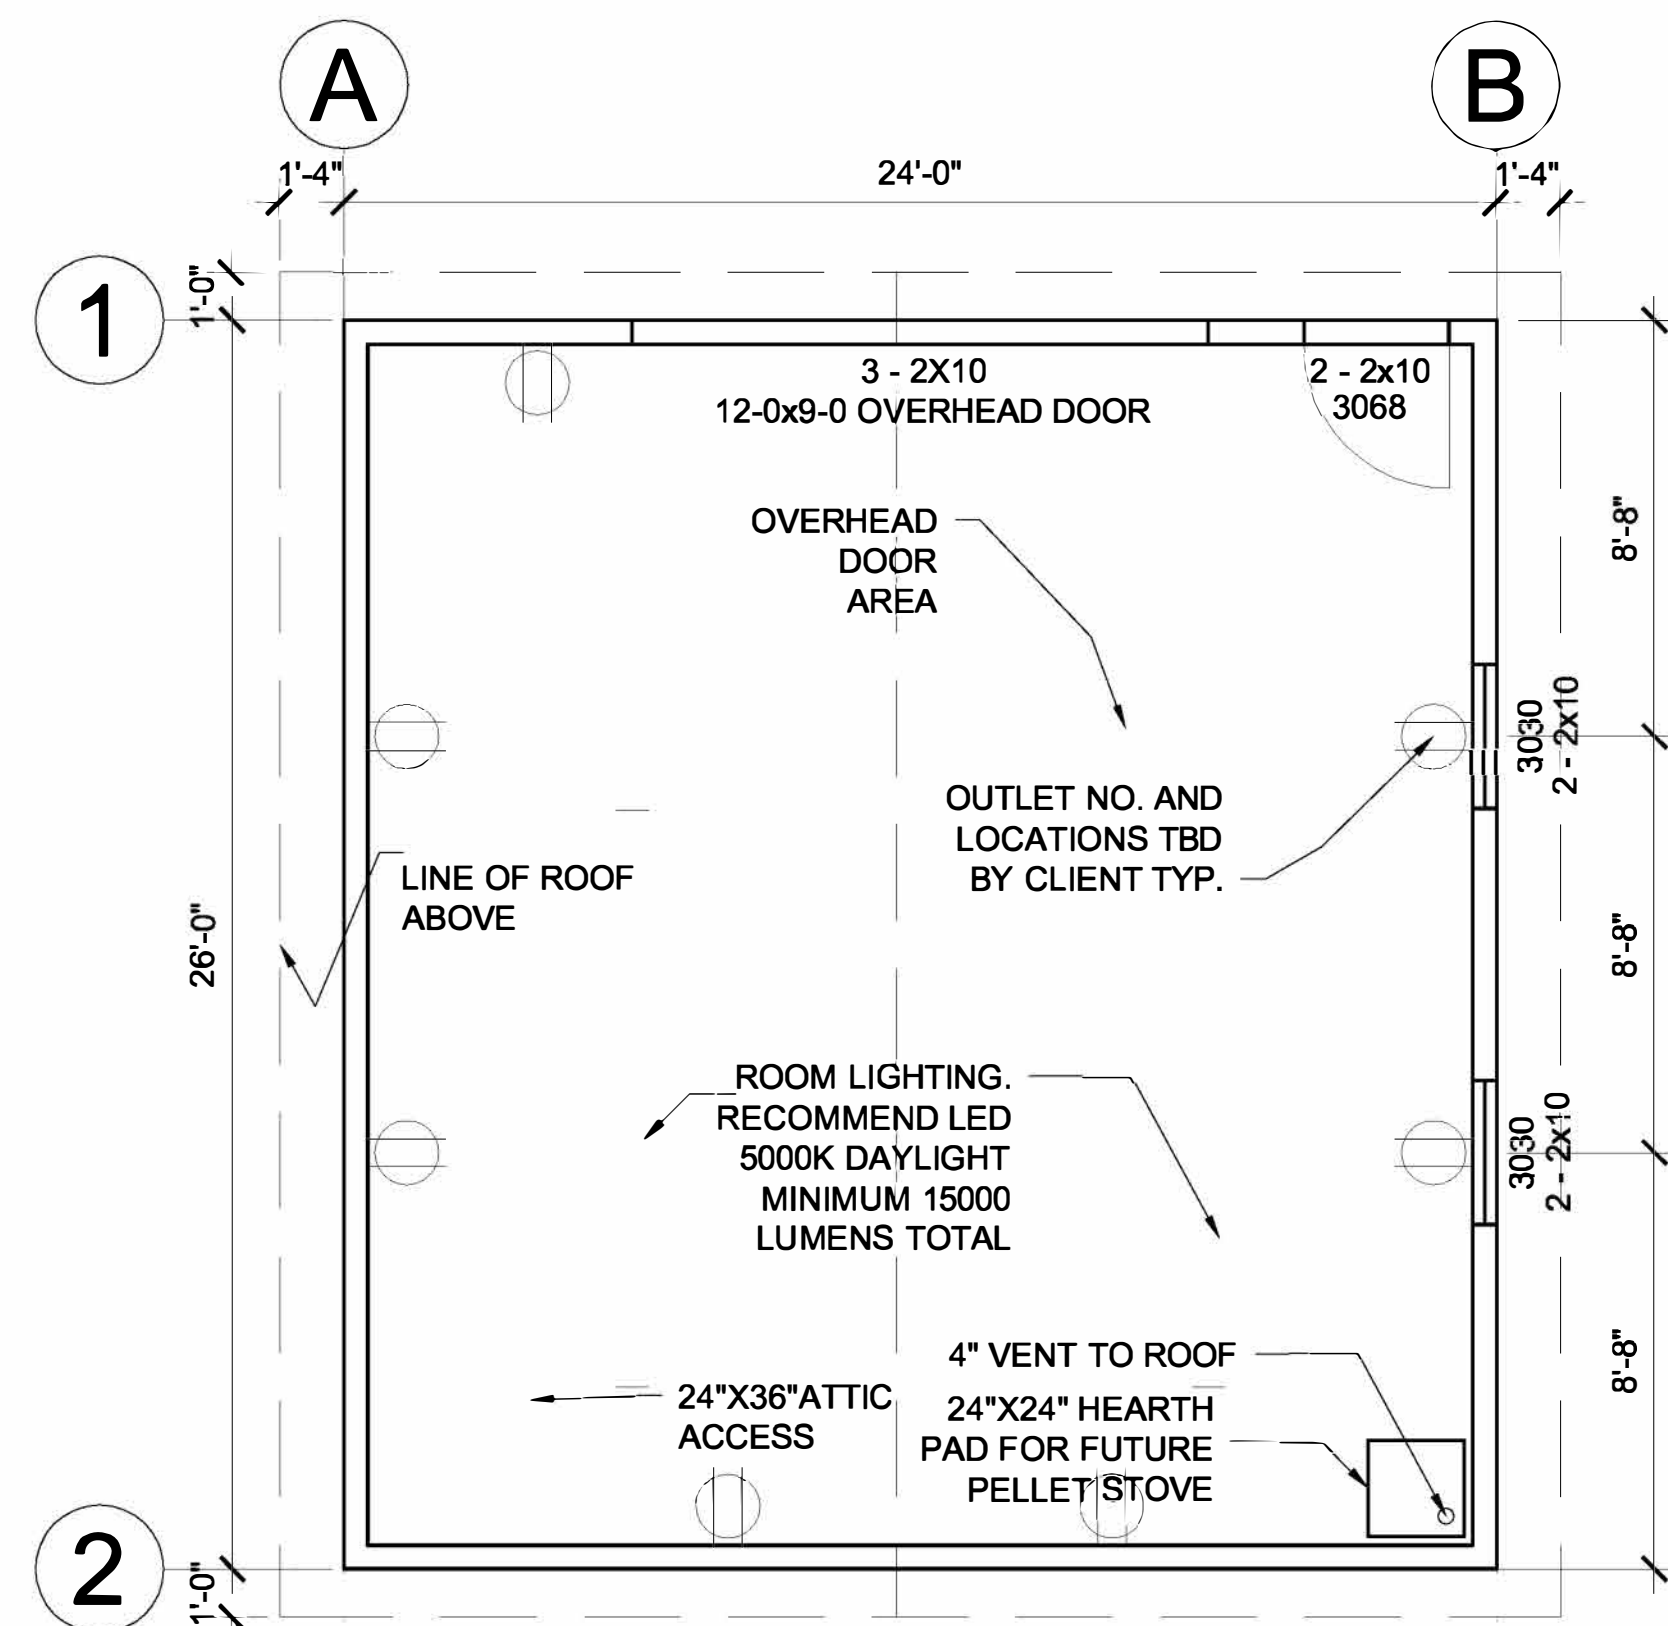


2 Floor Plan
Scale: 1/4" : 1'-0"

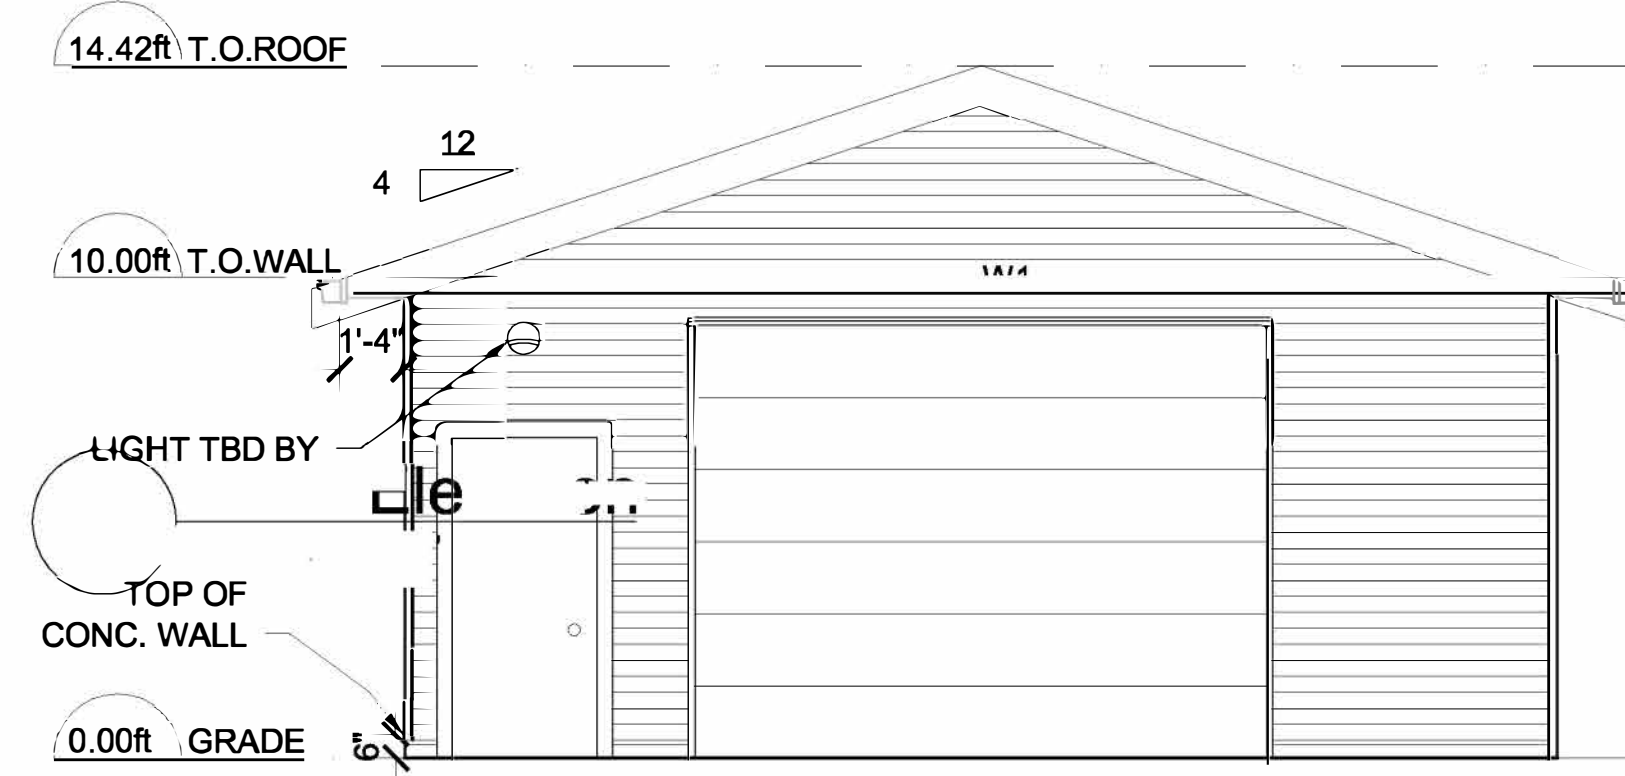


3 North Elevation
Scale: 1/4" : 1'-0"

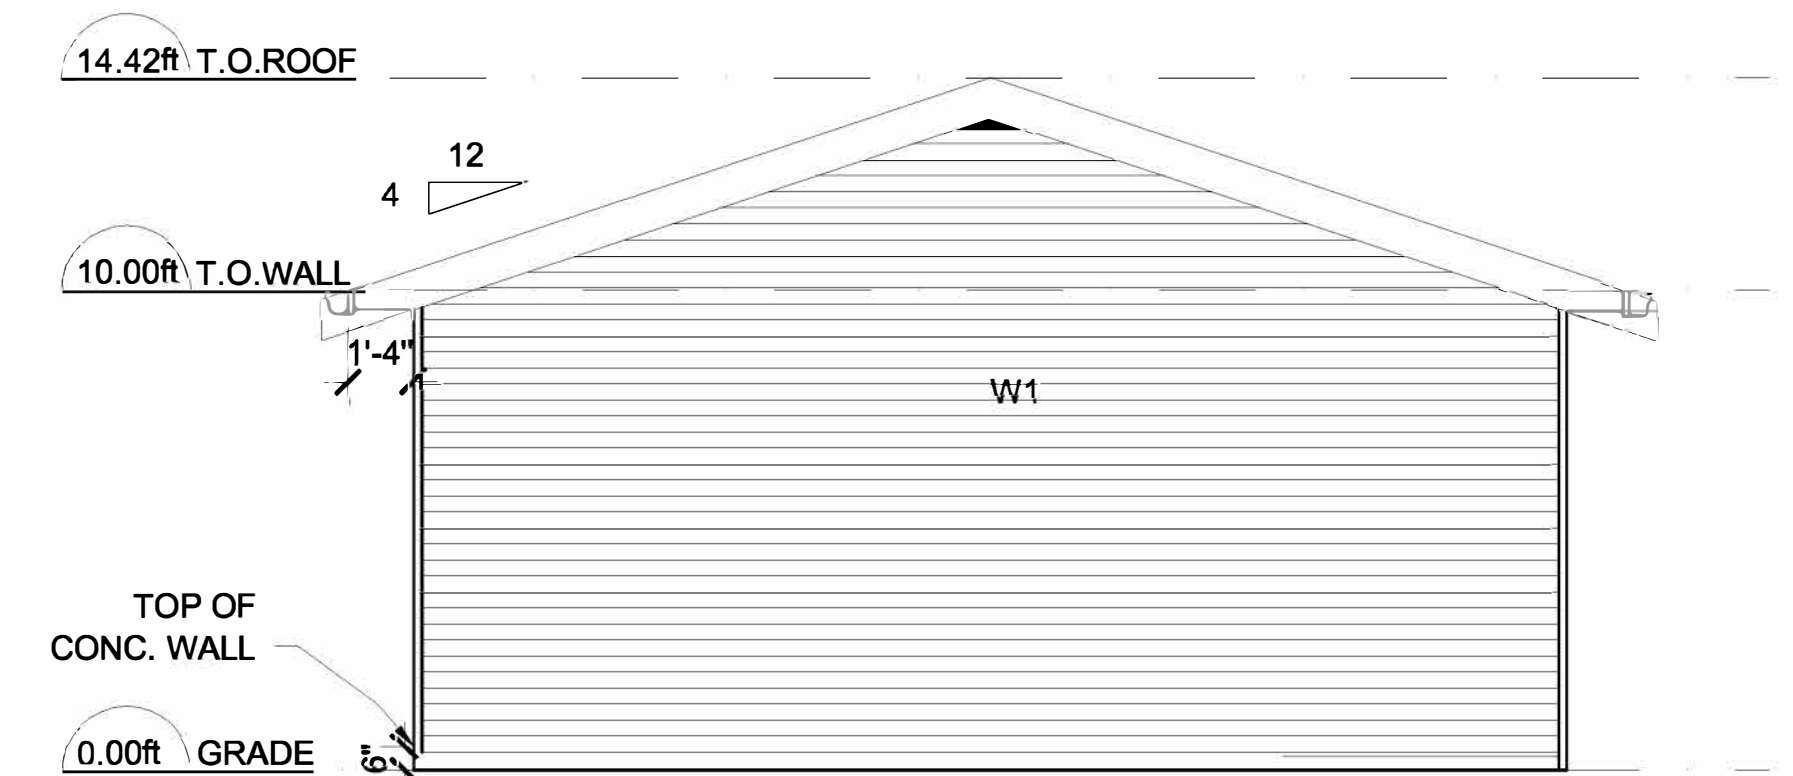

4 South Elevation
Scale: 1/4" : 1'-0"

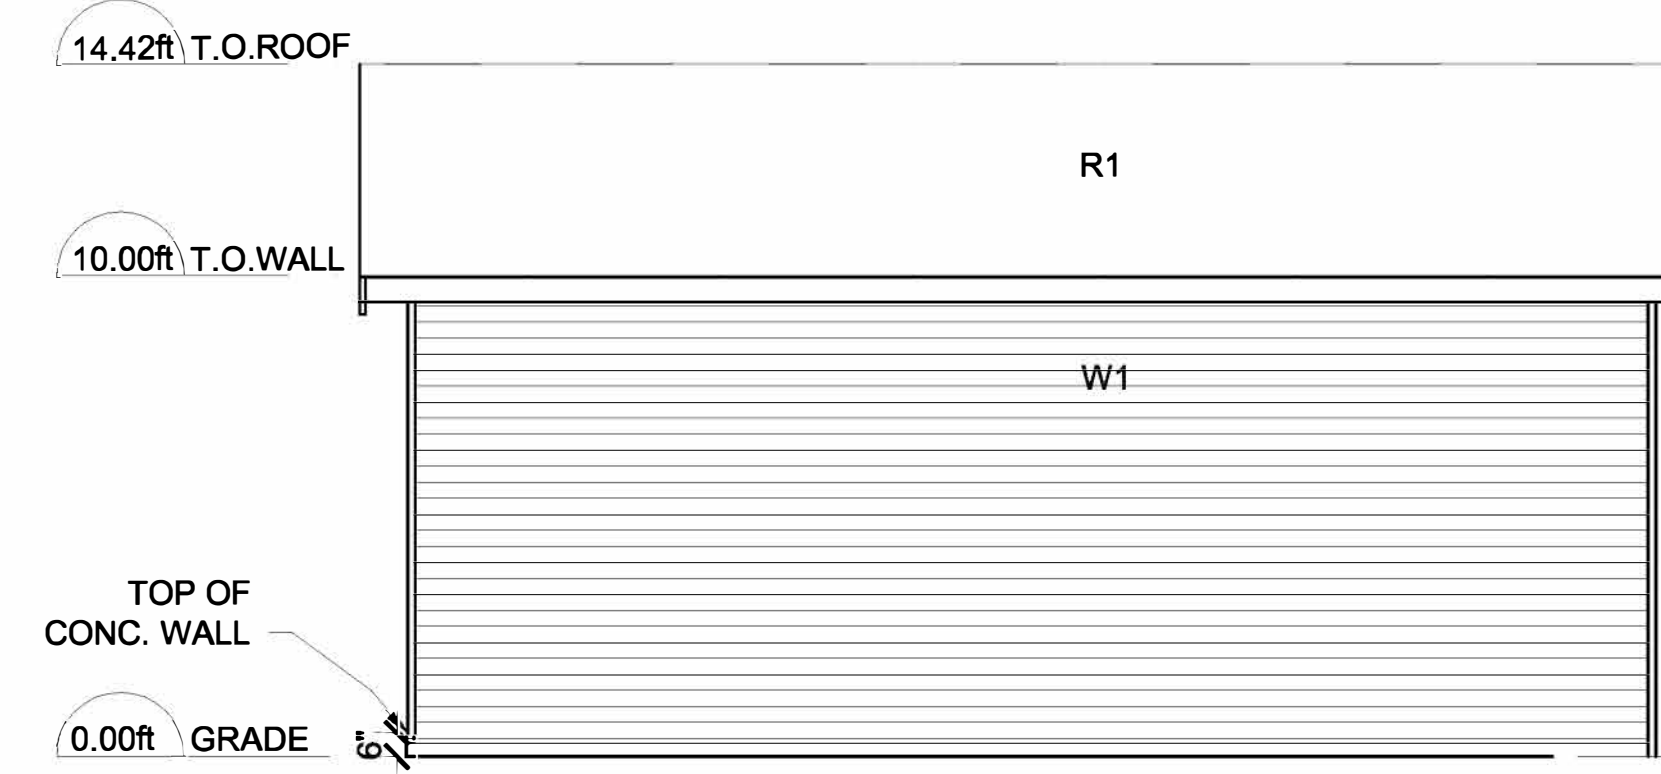

5 West Elevation
Scale: 1/4" : 1'-0"

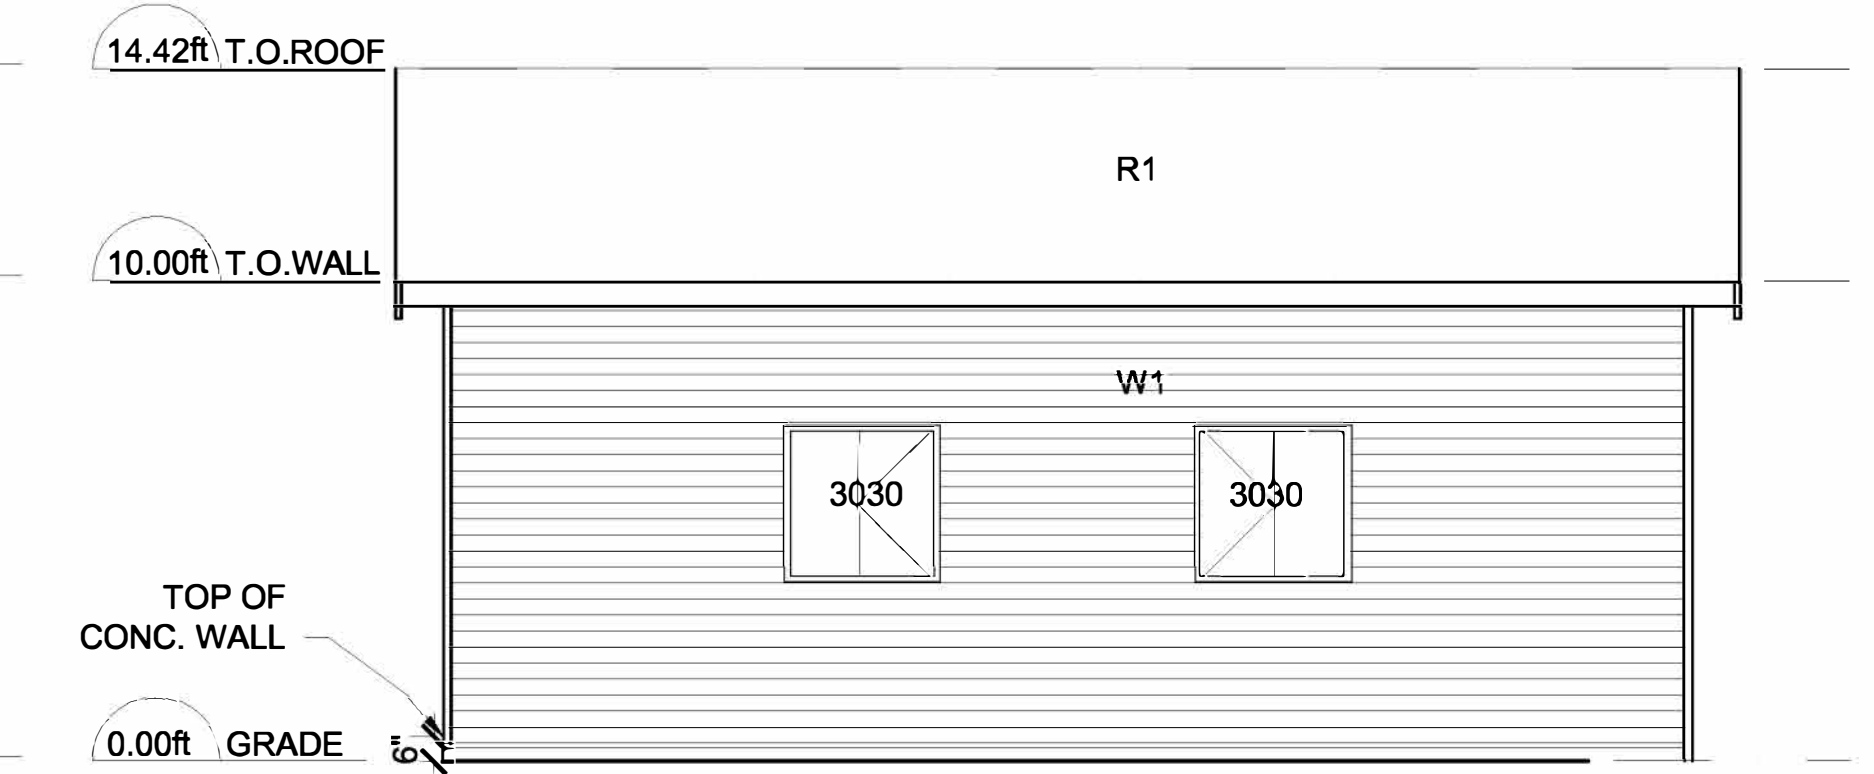

6 East Elevation
Scale: 1/4" : 1'-0"

71 Swallow
New Shop

Scale: As Noted
Drawn by: Russ van Essen
Date: April 5, 2019

Foundation, Floor, Elevations