

Date of App.: \_\_\_\_\_

Lot No.: \_\_\_\_\_

Blk. No.: \_\_\_\_\_

Plan No.: \_\_\_\_\_



# DISTRICT OF KITIMAT


## DRIVEWAY PERMIT APPLICATION

Permission is requested by \_\_\_\_\_

For the Construction of a driveway \_\_\_\_\_ new  
\_\_\_\_\_ replacement of existing  
\_\_\_\_\_ extension of existing

At Street Address: \_\_\_\_\_

Driveway Measurements: A \_\_\_\_\_ (m/ft.) B \_\_\_\_\_  
C \_\_\_\_\_ D \_\_\_\_\_

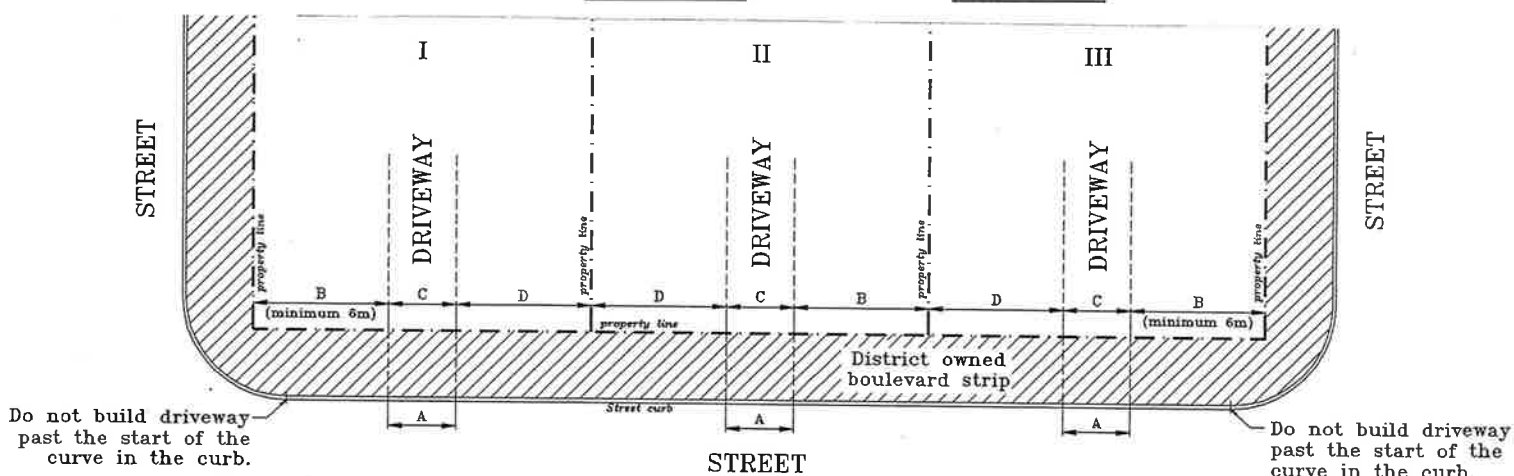

Driveway must be located at least 2.0 m from hydrants.

Driveway construction must not cover curb stops, manholes or other utilities on the ground where access is required for servicing.

Level adjustments of any Municipal utilities located in the driveway, such as manholes or water service valves, will be done at the Owner's cost.

Culvert installations are subject to permit approval by Engineering Dept.

Driveway grades may not exceed max. grade 8.0%

Driveway widths max. 7.5 m, only a 5.0 m clear width is maintained during snow clearing operation and winter conditions.

This permit only covers the installation of a concrete, masonry or asphalt driveway. No other type of installation is allowed, e.g. retaining walls or monolithic curbs without a separate letter of permission.

(Residential zones) Where there is ditching a CULVERT PERMIT is required as per Section 9.10.4.8 Kitimat Municipal Code.

**PLEASE CONTACT ALL UTILITY COMPANIES FOR LOCATION OF SERVICES BEFORE COMMENCING EXCAVATION**

Owner: \_\_\_\_\_

Phone: No.: \_\_\_\_\_

Approved: \_\_\_\_\_

Date: \_\_\_\_\_

Distribution:  
Eng. Dept. (services as-built)  
Bldg. Dept. (permit approved)  
PW Yard (circulation copy)  
Bldg. Dept. (building file)