


# TAMITIK STATUS OF WOMEN

461 QUATSINO BOULEVARD

## TRANSITION HOUSE AND RESIDENTIAL BUILDING

### EXTERIOR FINISHES

- A. PREFINISHED METAL FASCIA & ALUMINUM PARAPET, CASCASIA 'TAN'
- B. PREFINISHED ALUMINUM PARAPET, CASCASIA 'TERRA COTTA'
- C. WOOD LOOK LAP SIDING, ALLURA FIBRE CEMENT TRADITIONAL LAP 'SUMMER WHEAT'
- D. LAP SIDING, ALLURA FIBRE CEMENT SMOOTH LAP 'LINEN'
- E. LAP SIDING, ALLURA FIBRE CEMENT SMOOTH LAP 'SAVANNAH WICKER'
- F. LAP SIDING, ALLURA FIBRE CEMENT SMOOTH LAP 'AUTUMN RED'
- G. VERTICAL BOARD AND BATTEN SIDING, ALLURA 'PACIFIC BLUE'
- H. TRIM, ALLURA 'HEARTHSTONE'
- I. POST, METAL DOOR, FASCIA & TRIM, ALLURA 'CAVALRY'
- J. METAL DOOR & TRIM, ALLURA 'SMOKEY ALDER'

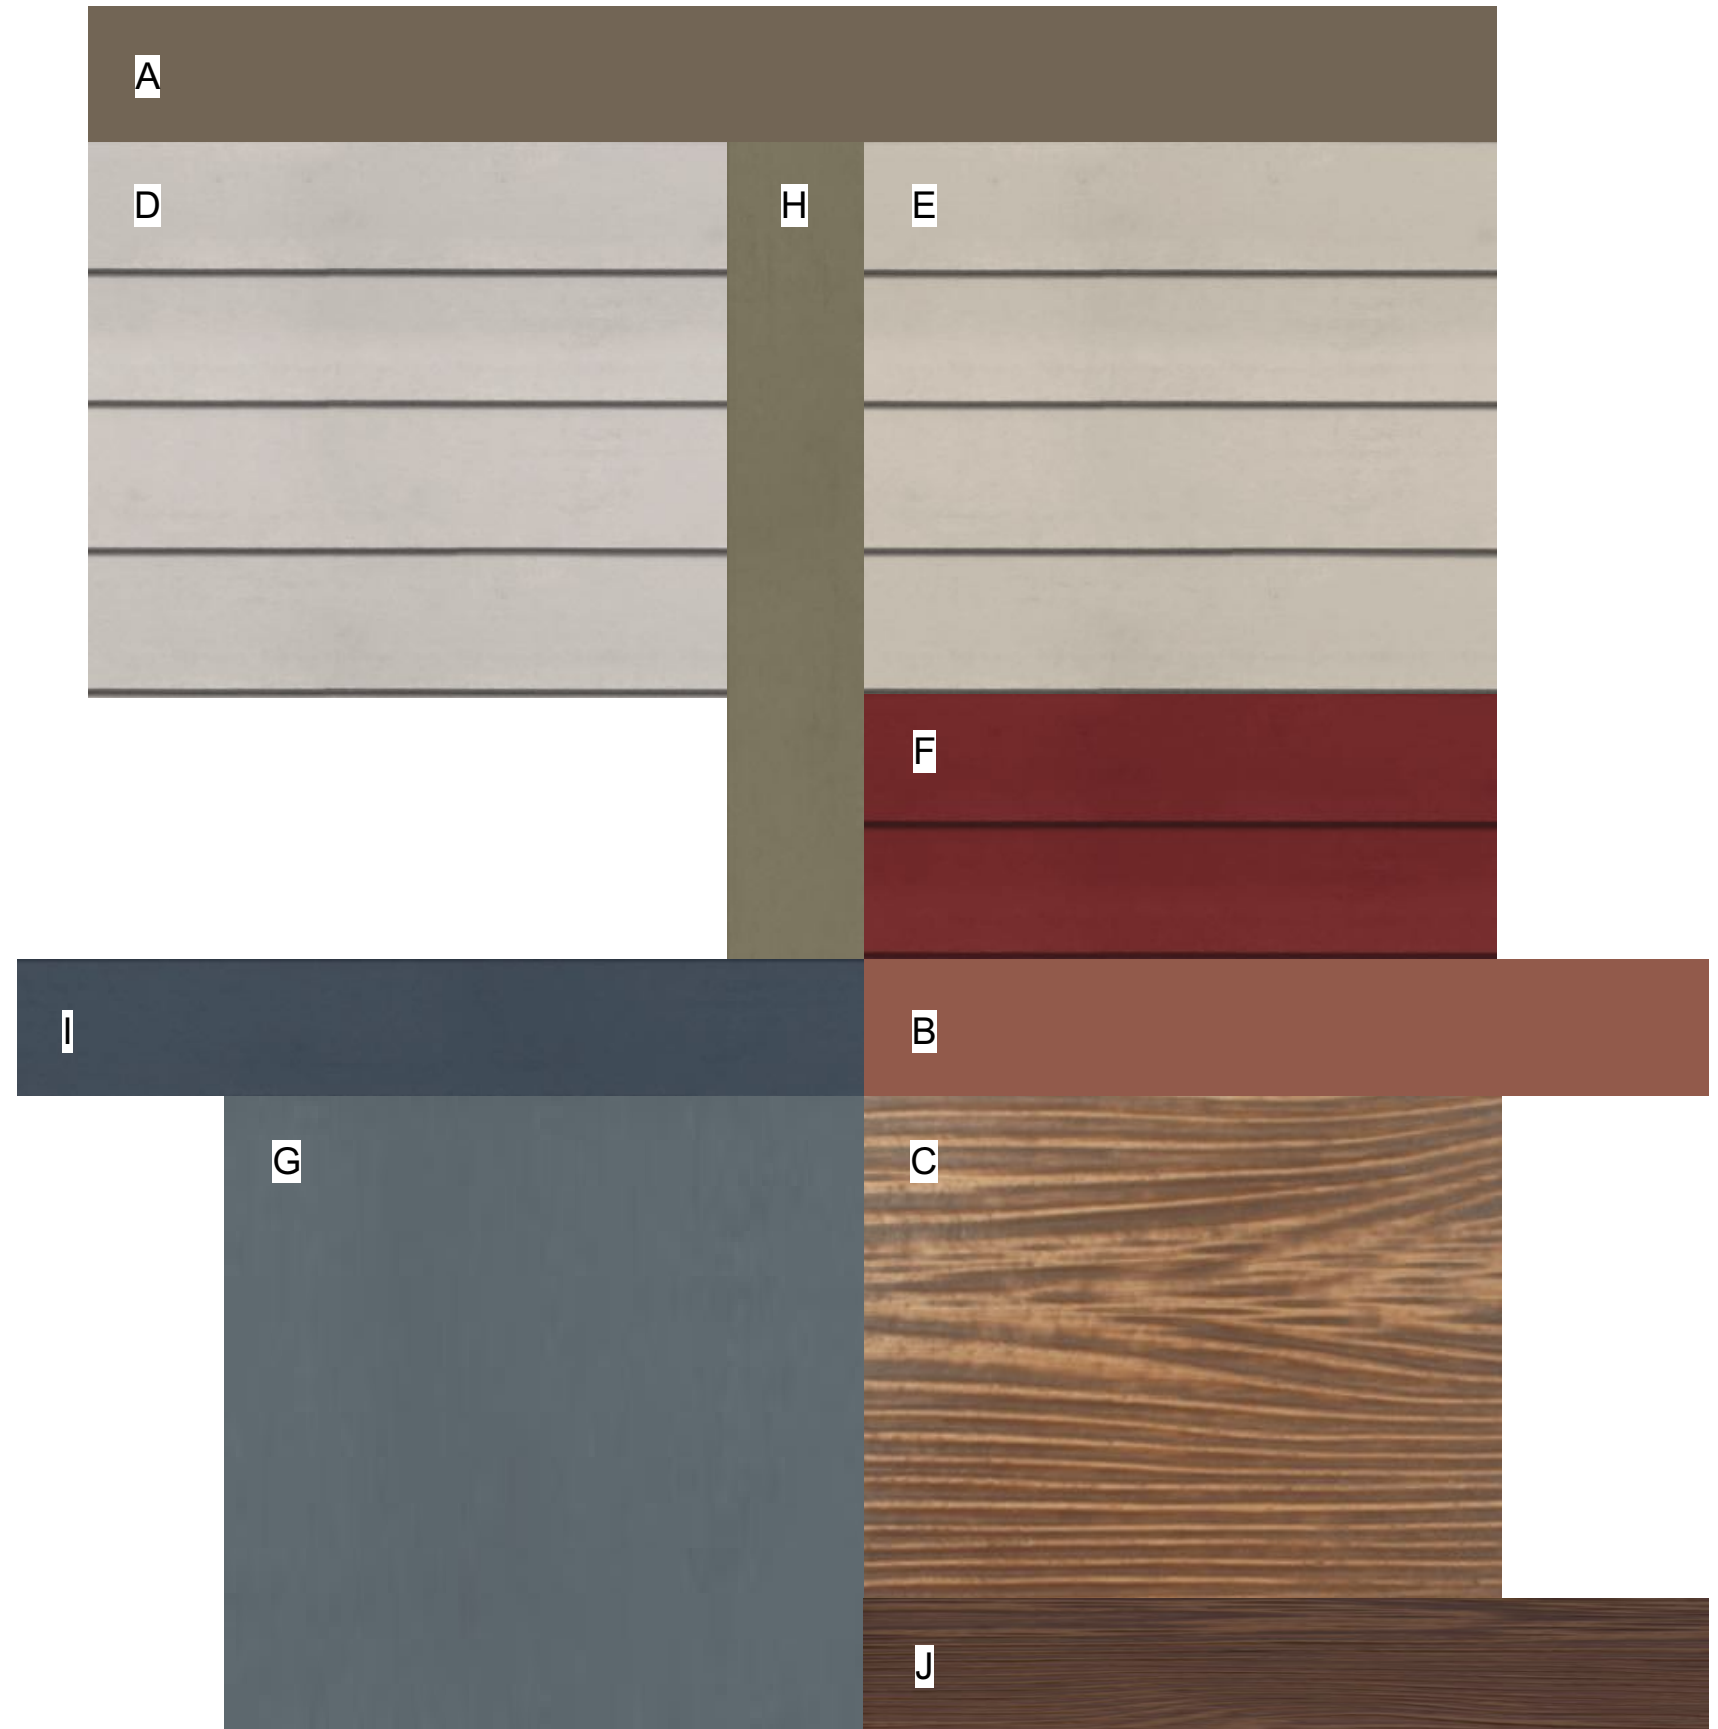

# TAMITIK STATUS OF WOMEN

461 QUATSINO BOULEVARD

---

## DAYCARE BUILDING

### EXTERIOR FINISHES

A. PREFINISHED METAL FASCIA & ALUMINUM PARAPET, CASCASIA 'REGAL BLUE'

B. PANEL SIDING ALLURA FIBRE CEMENT 'AUTUMN RED'

C. LAP SIDING, ALLURA FIBRE CEMENT SMOOTH LAP 'SAVANNAH WICKER'

D. VERTICAL BOARD AND BATTEN SIDING, ALLURA 'PACIFIC BLUE'

E. POST, METAL DOOR & TRIM, ALLURA 'CAVALRY'

