



Proposed Development for 77 Anderson Street, Kitimat, BC, V8C-1A3. Mr. Jordan Pacheco.

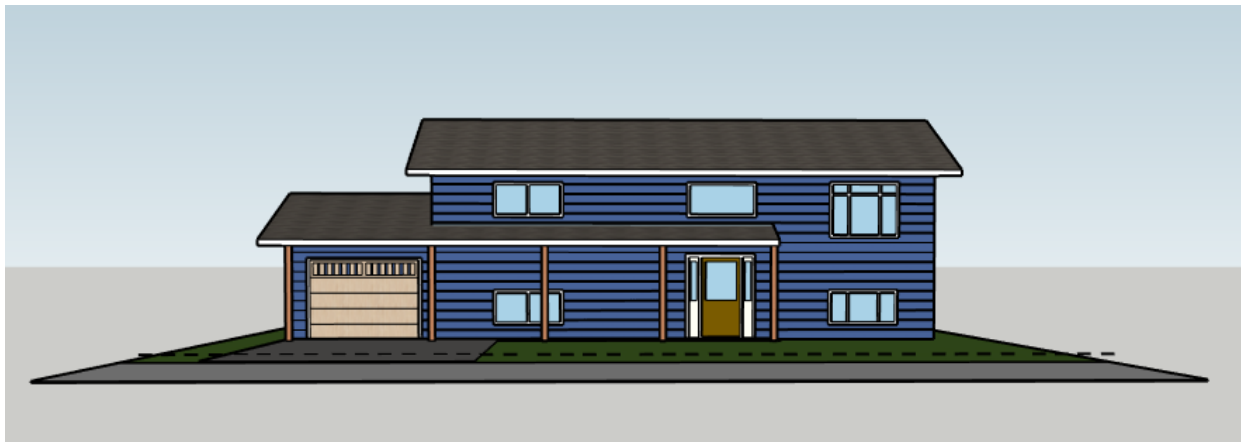

Front (Street) Elevation

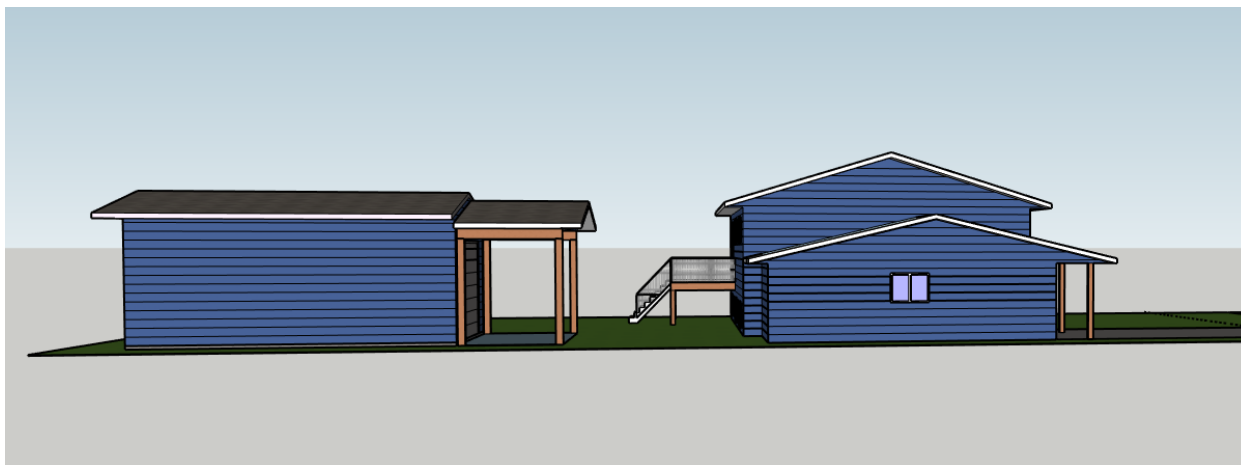

Left Side Elevation




Right Side Elevation




Rear Elevation




Front left aerial view

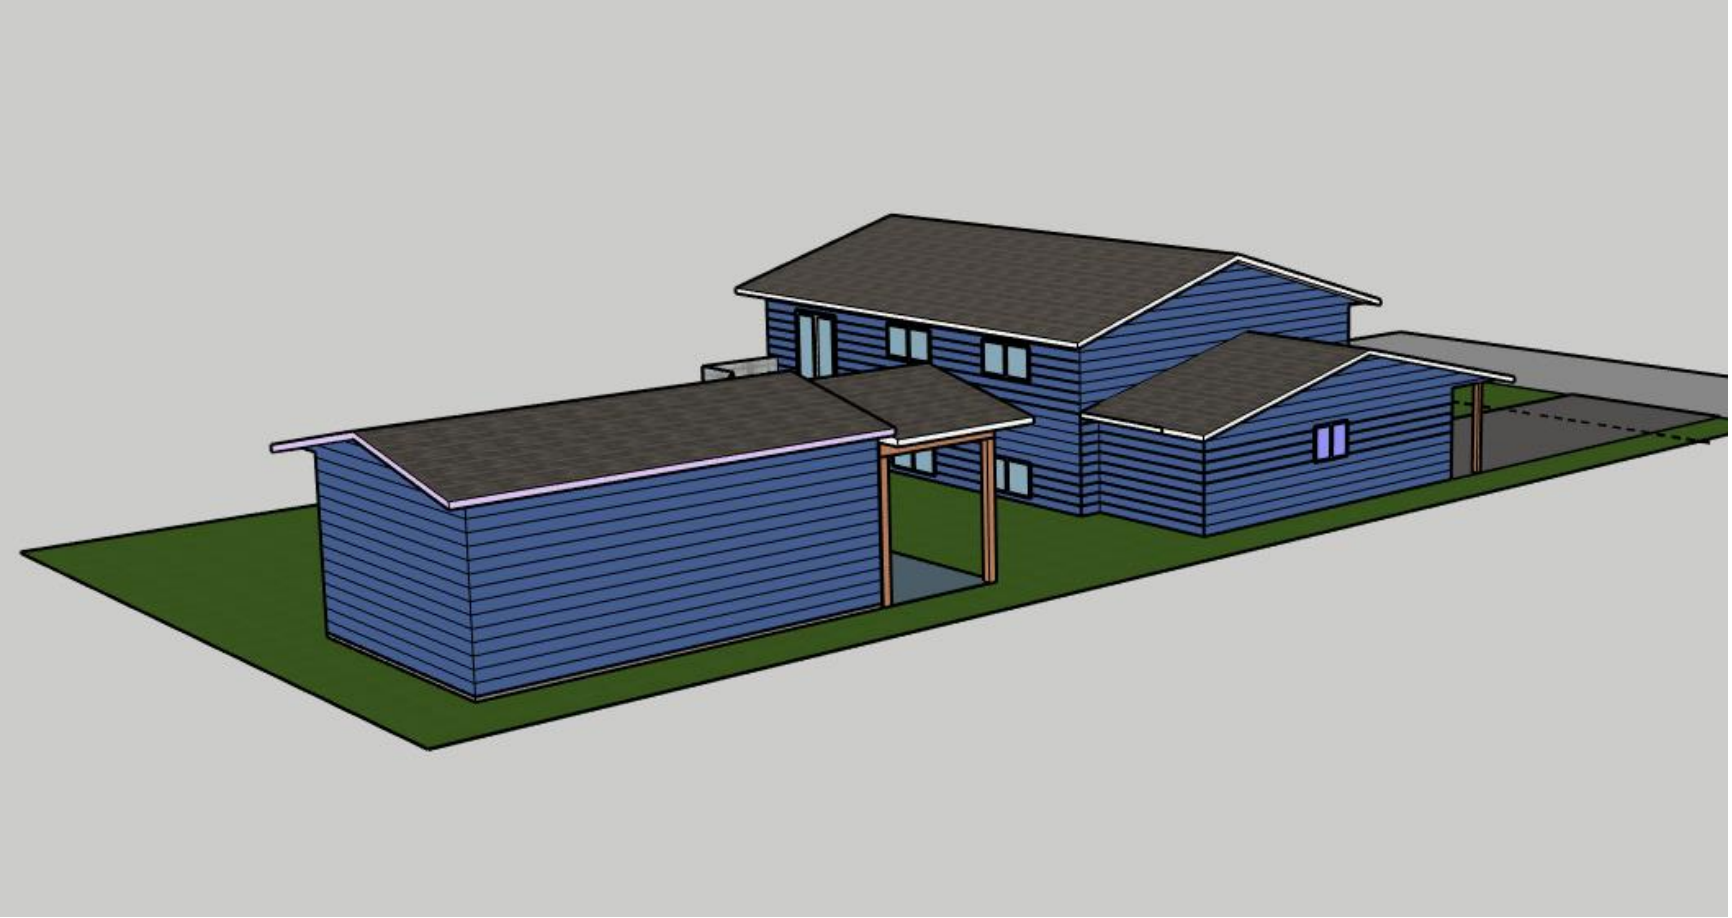

Rear left aerial view

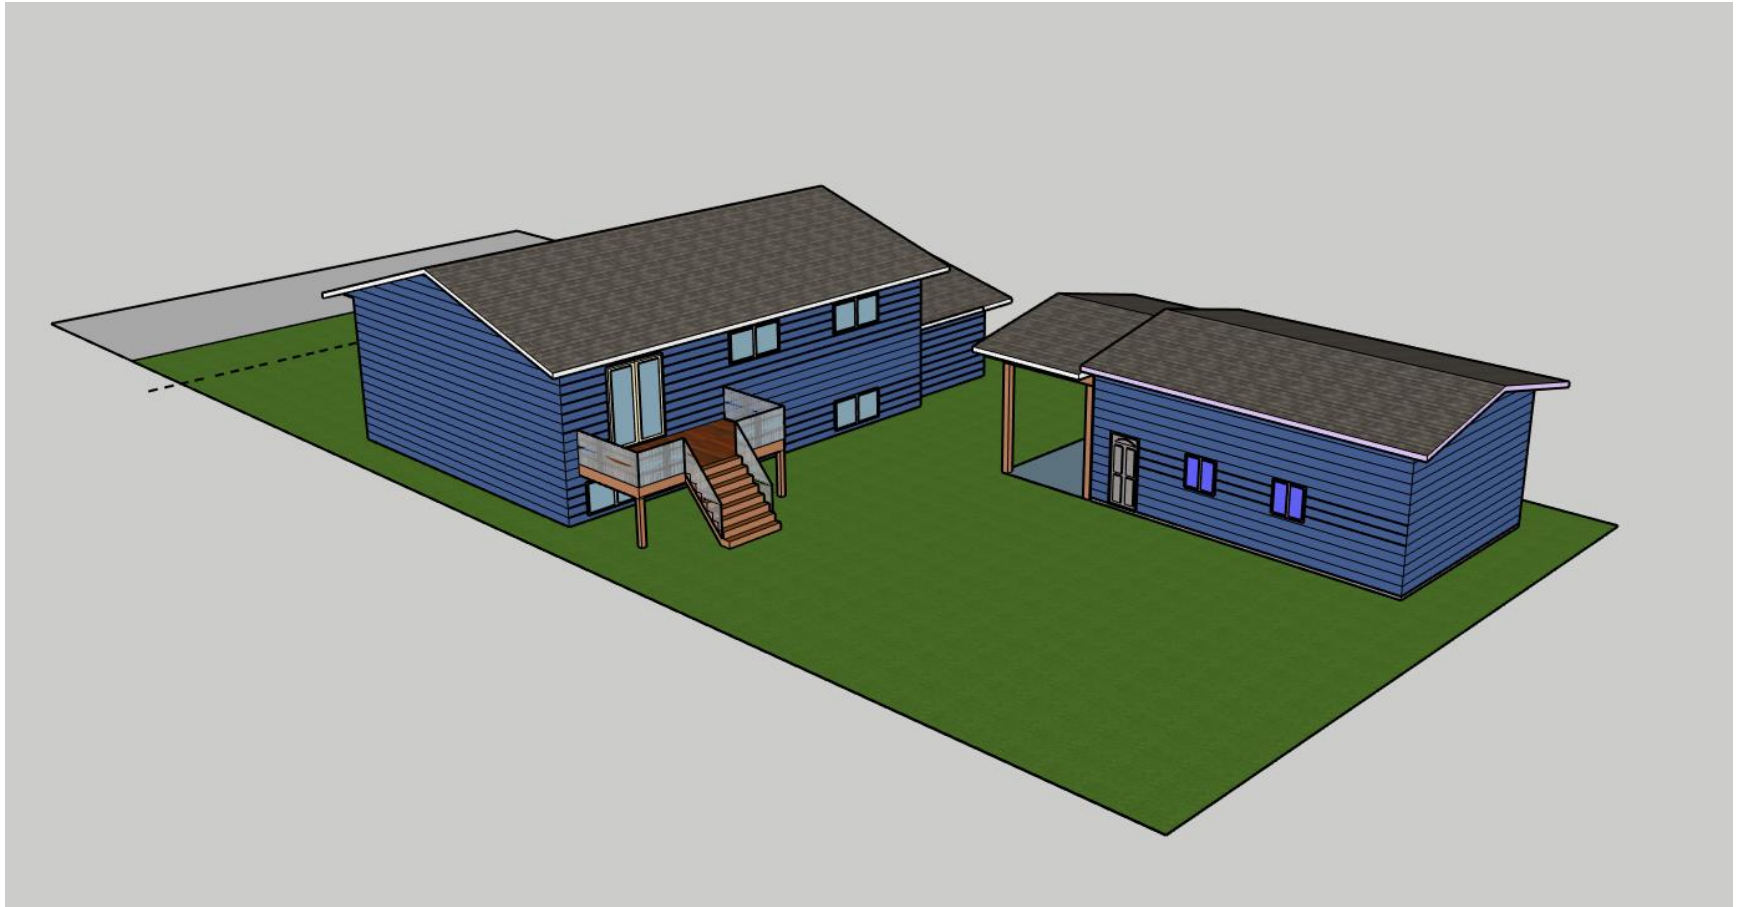

Rear right aerial view

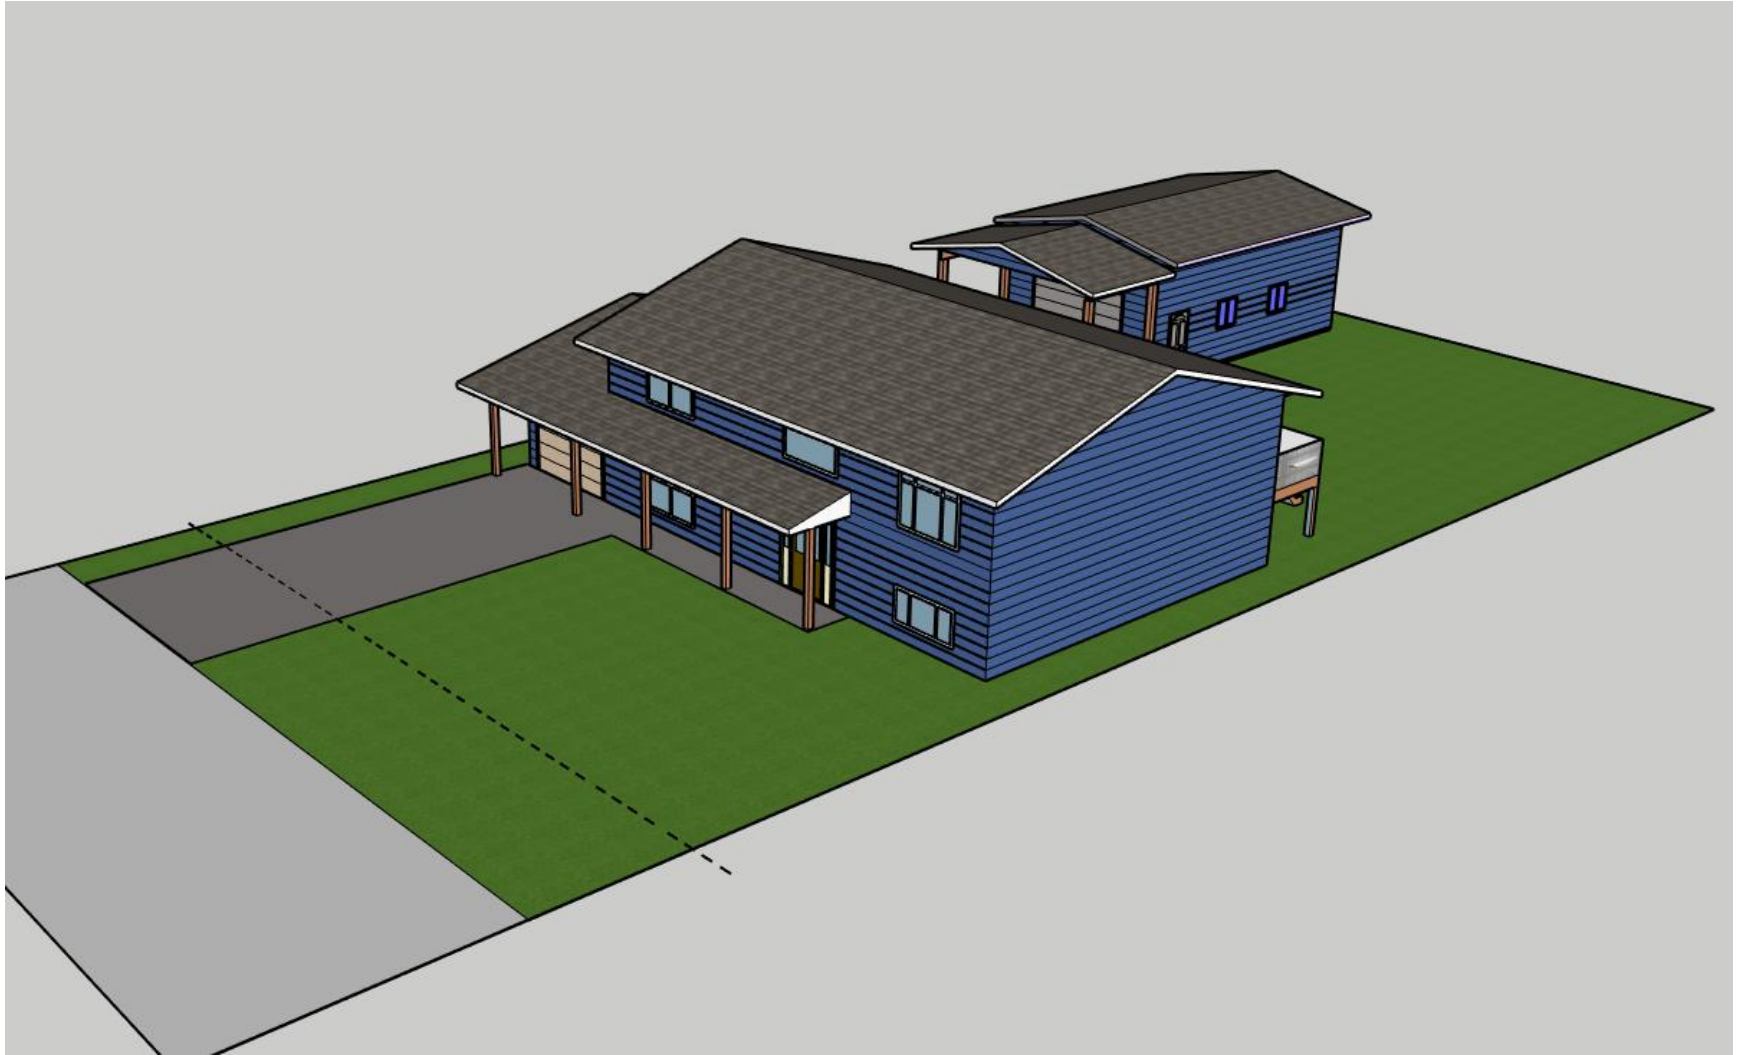

Front right aerial view